


LEGEND

TW- TOP OF WALL
 TS- TOP OF STEPS
 BS- BOTTOM OF STEPS
 TC- TOP OF POOL COPING
 BP- BOTTOM OF POOL
 WL- WATER LEVEL
 TW- TOP OF INFINITY EDGE
 RIM- RIM OF DRAIN

—DRAINAGE ARROW

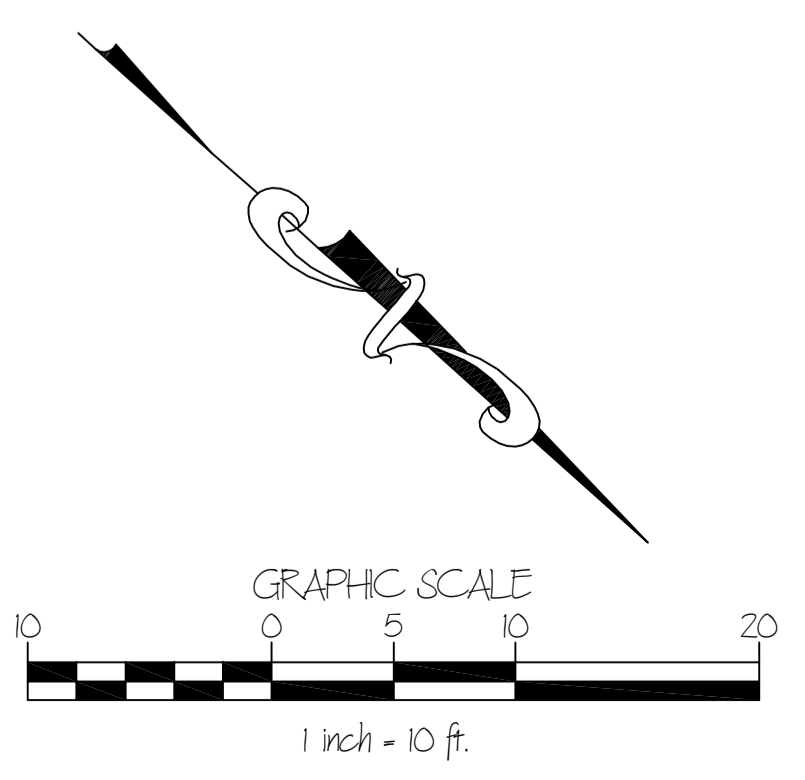

WITHERS & RAVENEL
 ENGINEERS | PLANNERS | SURVEYORS
 7040 Wrightsville Avenue, Suite 101, Wilmington, North Carolina 28403
 Tel: 910-256-9277 Fax: 910-256-2584
 www.witherstravenel.com

Seal

Owner / Developer:
 Mark Batson
 209 Anson Drive
 Wilmington, NC 28405
 PH910264194

VILLAGIO DE BATSONE
 Wilmington / New Hanover County / North Carolina
 Grading Plan

Job No. 060372
 Drawn By: E.L.S.
 Checked By:
 Scale AS SHOWN
 Date 9/7, C.D. Set- 6/7/06
 ARB C.D. Set- 7/10/06

Sheet:
 L2.0