


**LEGEND:**

- |   |                                   |
|---|-----------------------------------|
| 1. CONCRETE PAVING WITH SHELL FINISH AND ATLANTIAN PAVER JOINTS | AS PER CONTRACTORS SPECIFICATIONS |
| 2. NATURAL STONE WITH PLANTED JOINTS                            | H-30                              |
| 3. ATLANTIAN PAVERS ON CONCRETE SLAB                            | AS PER CONTRACTORS SPECIFICATIONS |
| 4. NATURAL STONE PRIVACY WALL                                   | AS PER CONTRACTORS SPECIFICATIONS |
| 5. NATURAL STONE RETAINING WALL                                 | AS PER CONTRACTORS SPECIFICATIONS |
| 6. ENTRY WALL   | 3-L30                             |
| 7. WOOD TRELLIS   | AS PER CONTRACTORS SPECIFICATIONS |
| 8. WOOD BRIDGE  | AS PER CONTRACTORS SPECIFICATIONS |
| 9. WOOD BENCH   | AS PER HOME OWNERS SPECIFICATIONS |
| 10. GLASS SAFETY RAIL   | AS PER CONTRACTORS SPECIFICATIONS |
| 11. FIRE PIT  | 5-L30                             |
| 12. WATER FEATURE #1  | H-31                              |
| 13. WATER FEATURE #2  | 4-L30                             |
| 14. POOL ENCLOSURE GATE   | AS PER CONTRACTORS SPECIFICATIONS |
| 15. SCULPTURE POOL  | L40                               |
| 16. MAIN POOL   | L40                               |
| 17. SPA   | L40                               |
| 18. OUTDOOR SHOWER  | 2-L30                             |
| 19. OUTDOOR KITCHEN   | AS PER HOME OWNERS SPECIFICATIONS |
| 20. SCULPTURE / ART LOCATION                                    | AS PER HOME OWNERS SPECIFICATIONS |
| 21. HOSE END LOCATION   | AS PER CONTRACTORS SPECIFICATIONS |
| 22. PEA GRAVEL  | AS PER HOME OWNERS SPECIFICATIONS |
- PA - PLANTING AREA

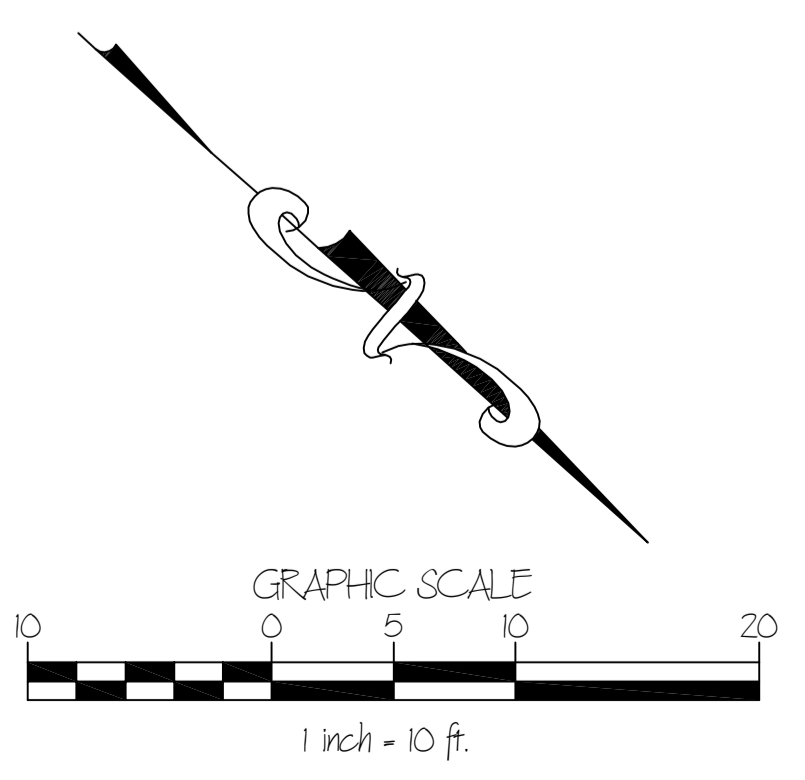

**WITHERS & RAVENEL**  
 ENGINEERS | PLANNERS | SURVEYORS  
 7040 Wrightsville Avenue, Suite 101, Wilmington, North Carolina 28403  
 Tel: 910-256-9277 Fax: 910-256-2584  
 www.witherstravenel.com

Seal

Owner / Developer:  
 Mark Batson  
 2109 Anson Drive  
 Wilmington, NC 28405  
 PH910264434

**VILLAGIO DE BATSONE**  
 Wilmington / New Hanover County / North Carolina  
 Site Layout

Job No. 060372  
 Drawn By: E.L.S.  
 Checked By:  
 Scale: AS SHOWN  
 Date: 9/7, C.D. Set - 6/7/06  
 ARB C.D. Set - 7/10/06

Sheet:  
 L1.0