

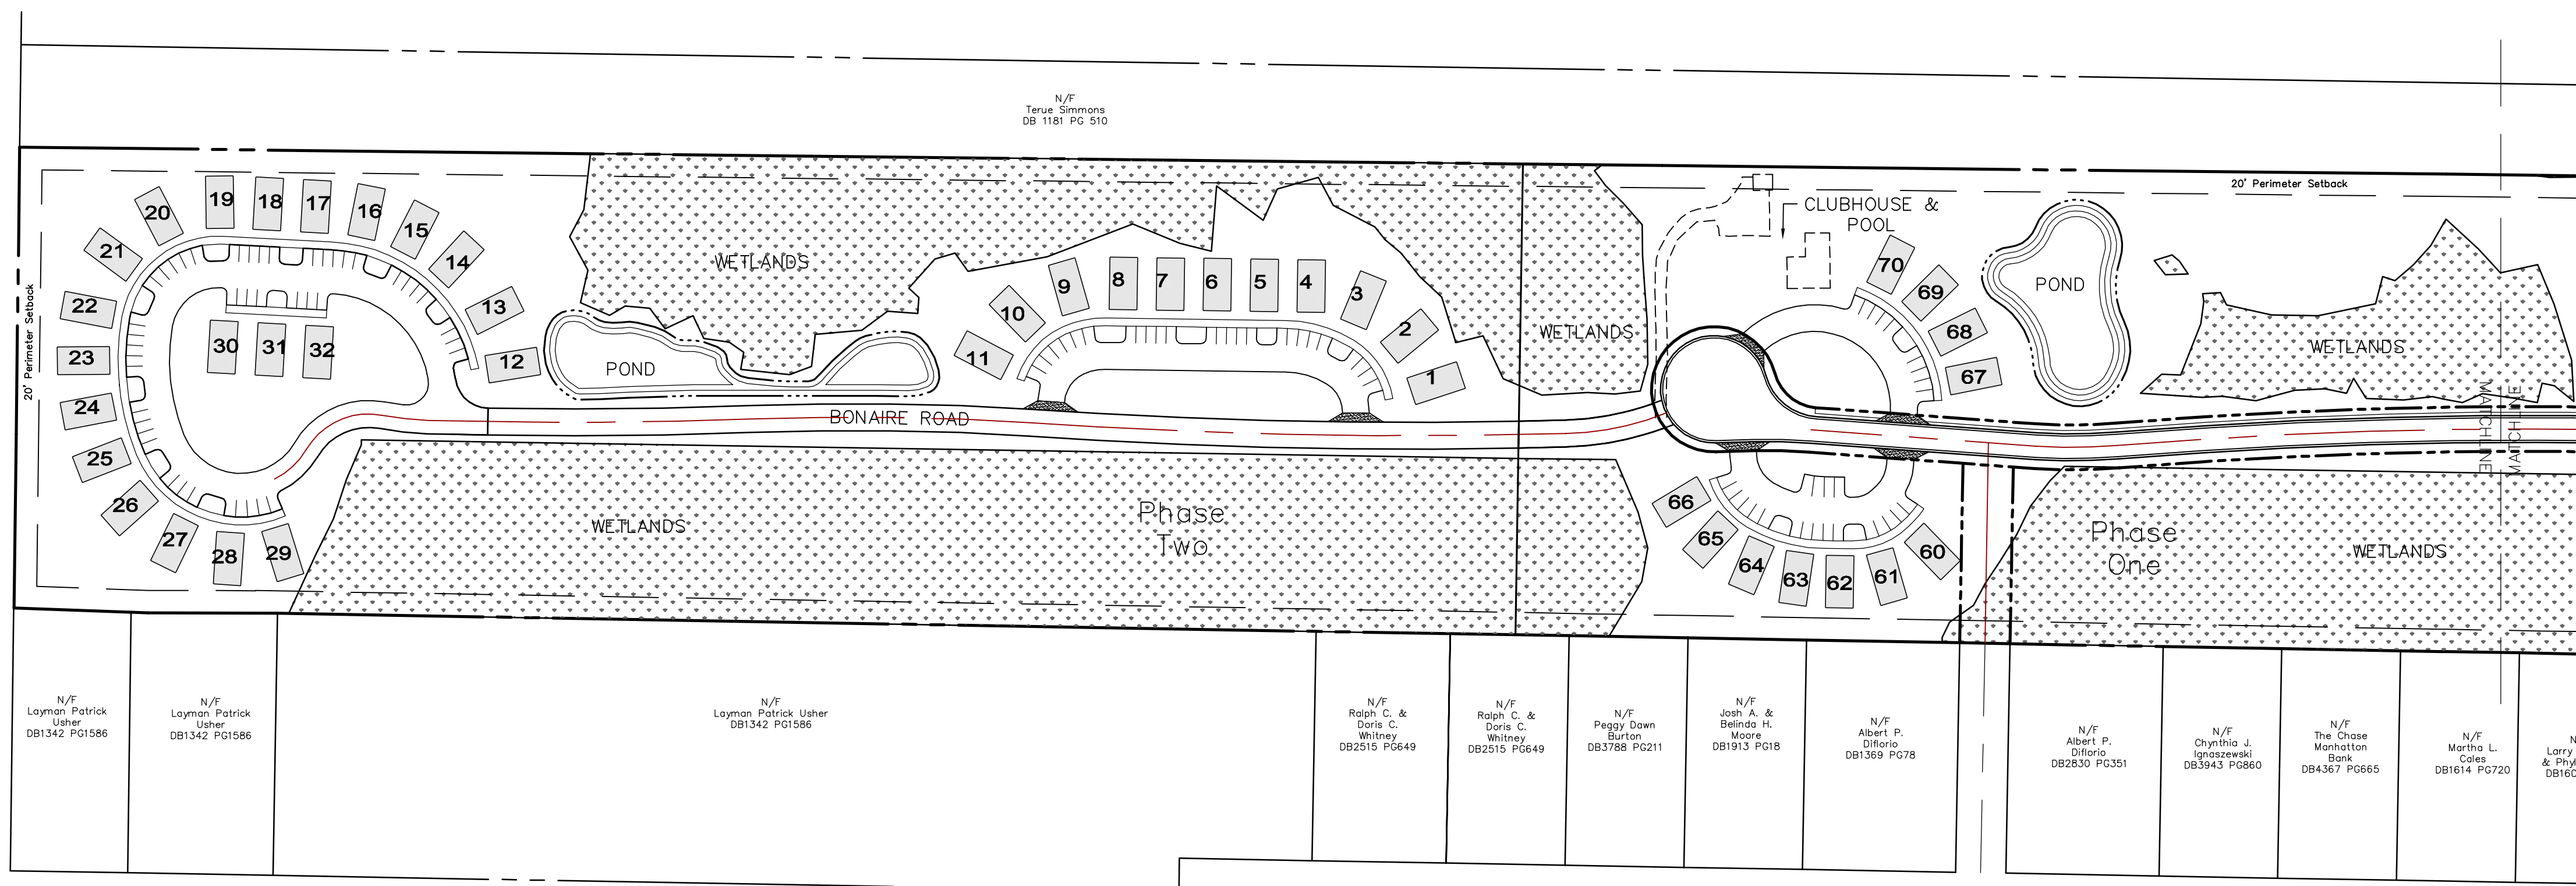


Vicinity Map  
(No Scale)

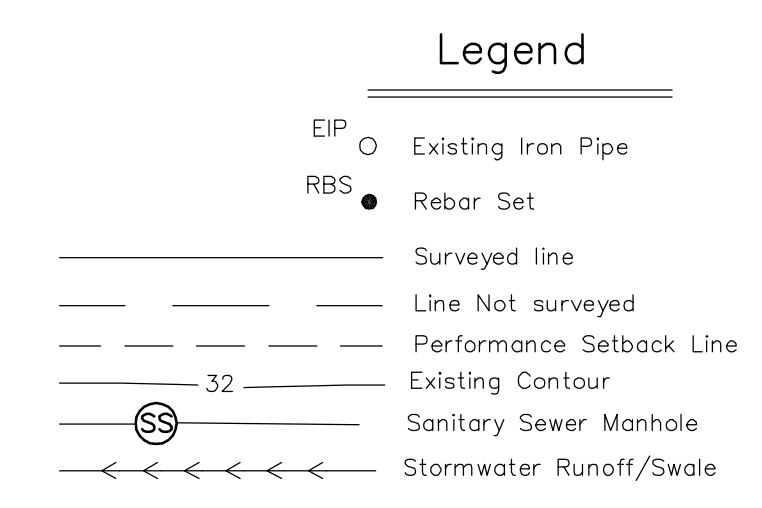

N/F  
Ruth S. Phillips  
DB956 PG2823

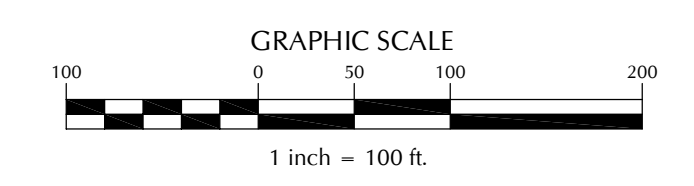

\\www.kingston.com\projects\06-035\060436-Coral Ridge\_Division\Planning\PrelimPlan.dwg - Wednesday, October 25, 2006 3:04:01 PM - EDWARD SHIFLETT

No.	Revision	Date	By	Designer	Scale
				CW	1" = 100'
				ES/TLL	Date 9/13/06
				CW	Job No. 03060436

**Coral Ridge**  
Federal Point Township  
New Hanover County  
North Carolina

**SHEET NAME**

**WITHERS & RAVENEL**  
ENGINEERS | PLANNERS | SURVEYORS  
111 MacKenan Drive, Cary, North Carolina 27511 tel: 919-469-3340 fax: 919-467-6008 www.wITHERSRAVENEL.com

Sheet No.  
**1**